


SOK-999-XL
CUSTOM OPEN TOP STEEL STEP

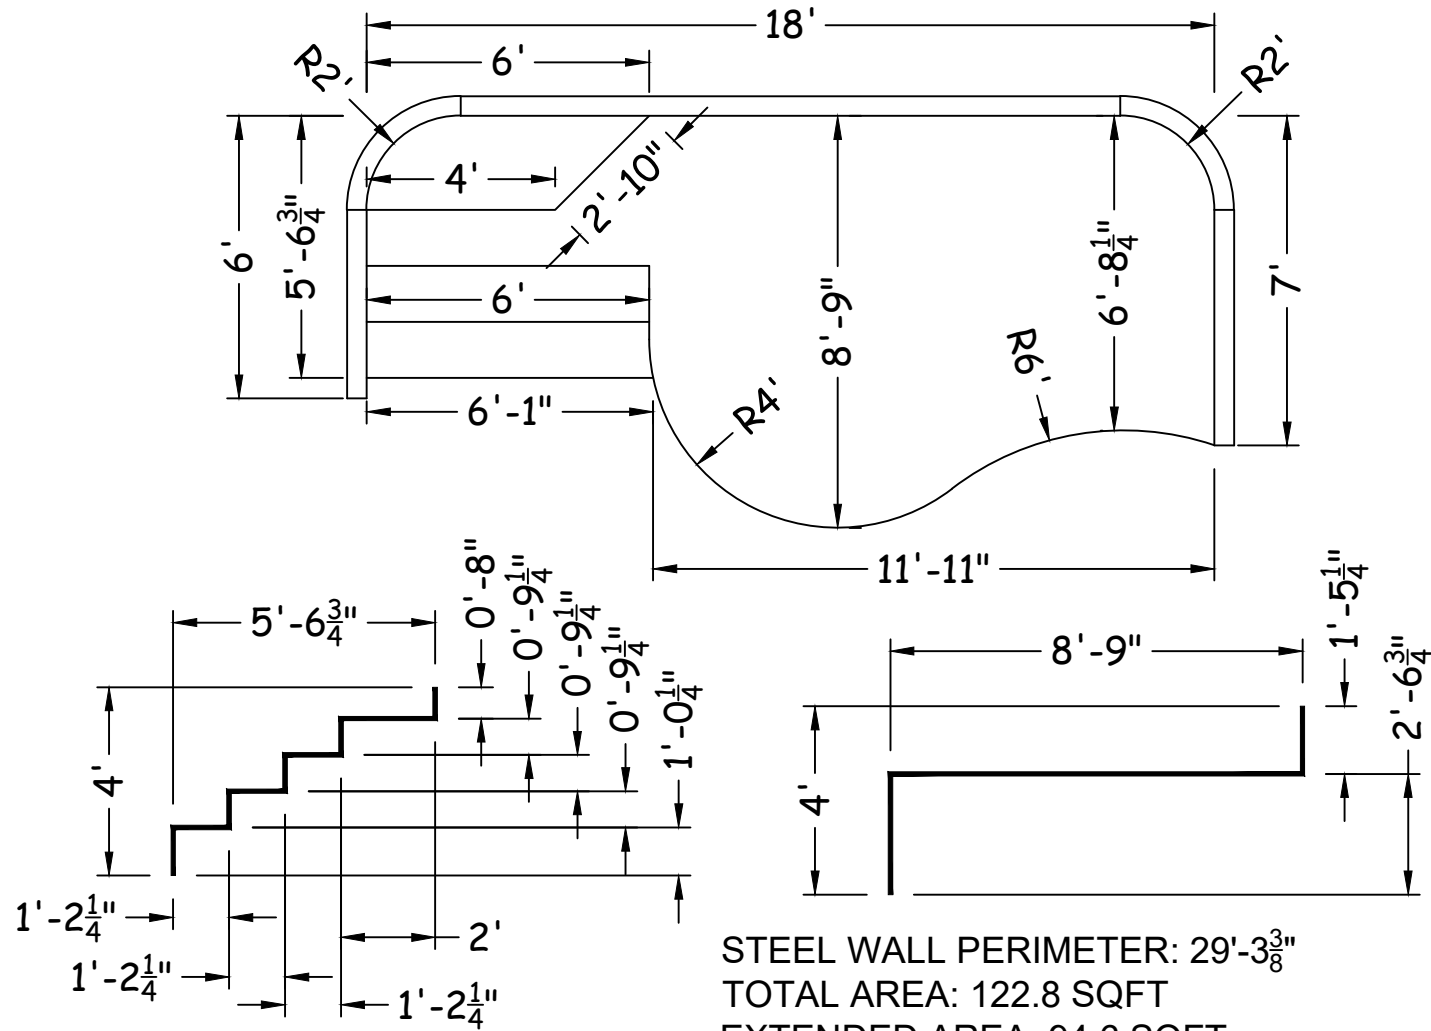

STEEL WALL PERIMETER: 29'-3³/₈"
TOTAL AREA: 122.8 SQFT
EXTENDED AREA: 94.6 SQFT

latham

The Pool Company

CUSTOMER: SCP/Olive Branch

REF: ROYAL / KRECH

PO#:

LNR SQFT:

CVR SQFT:

PERIM:

Preliminary Drawing Only

Approval required for completion of design.

X _____

DRAWING#: 2020-SPL-44709

DATE: 7/10/2020

SHEET: 1 OF 1