





Name: 12' STEEL STEP W/ LINER TRACK 48" HIGH

Number: S1200SN44820RX0

250 Route 61 South, Schuylkill Haven, PA 17972 • 570-385-4733 • fax: 570-385-1318 • CustomerService@CardinalSystemsinc.com

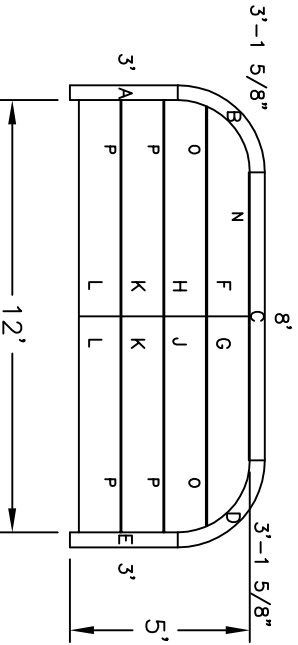

POSITION	PART NO.	QTY.	DESCRIPTION
A	SP1647	1	3'-0" STEP PANEL
B	SP1649	1	3'-1 5/8" X 2'-0" RADIUS STEP PANEL
C	SR0012	1	8'-0" STEP RISER
D	SP1650	1	3'-1 5/8" X 2'-0" RADIUS STEP PANEL
E	SP1648	1	3'-0" STEP PANEL
F	TD1379	1	5'-9 7/8" TREAD
G	TD1380	1	5'-9 7/8" TREAD
H	TD1381	1	6'-0" TREAD
J	TD1382	1	6'-0" TREAD
K	TD1293	2	6'-0" TREAD
L	BT0794	2	6'-0" BOTTOM TREAD
M	TS0124	1	4'-6" TREAD SUPPORT
N	LT0024	1	8'-0" LINER TRACK
O	LT0207	2	5'-9" LINER TRACK
P	LT0021	4	6'-0" LINER TRACK
	BP1065T	1	LARGE STEP BOLT PACK

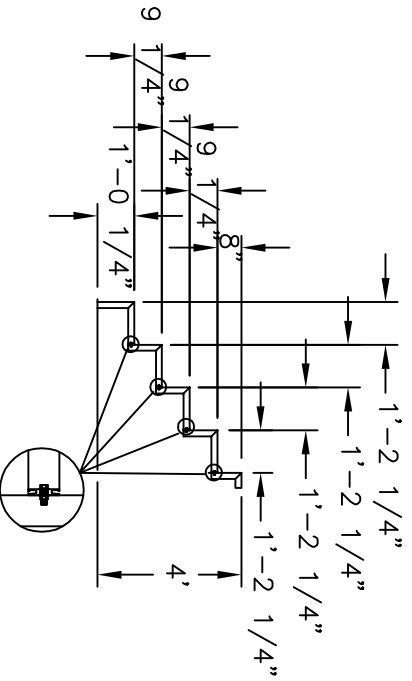

NOTE:
USE REBAR HOLE LOCATIONS TO PIN WALL AND STEP DECK SUPPORTS IN PLACE. THEN POUR 4"-6" OF CONCRETE AROUND THESE AREAS AND UNDER THE ASSEMBLY FOR REINFORCEMENT

Drawn By: PATRICK

Date: 8/31/16

Scale: 3/16" = 1'-0"

Notes: -----

FIBERGLASS ROD TOTALS:

6' LENGTHS = 8
8' LENGTHS = ----

This information is the confidential property of Cardinal Systems, Inc. Disclosure or duplication without proper written approval is strictly prohibited. Acceptance and use of this drawing constitutes knowledge and acceptance by the user of the terms and conditions set forth in the notice and warning which accompanied this drawing is incorporated herein and made part hereof and is found on Cardinal Systems, Inc.'s website at www.CardinalSystemsInc.com



CardinalSystemsInc.com